


INDEX

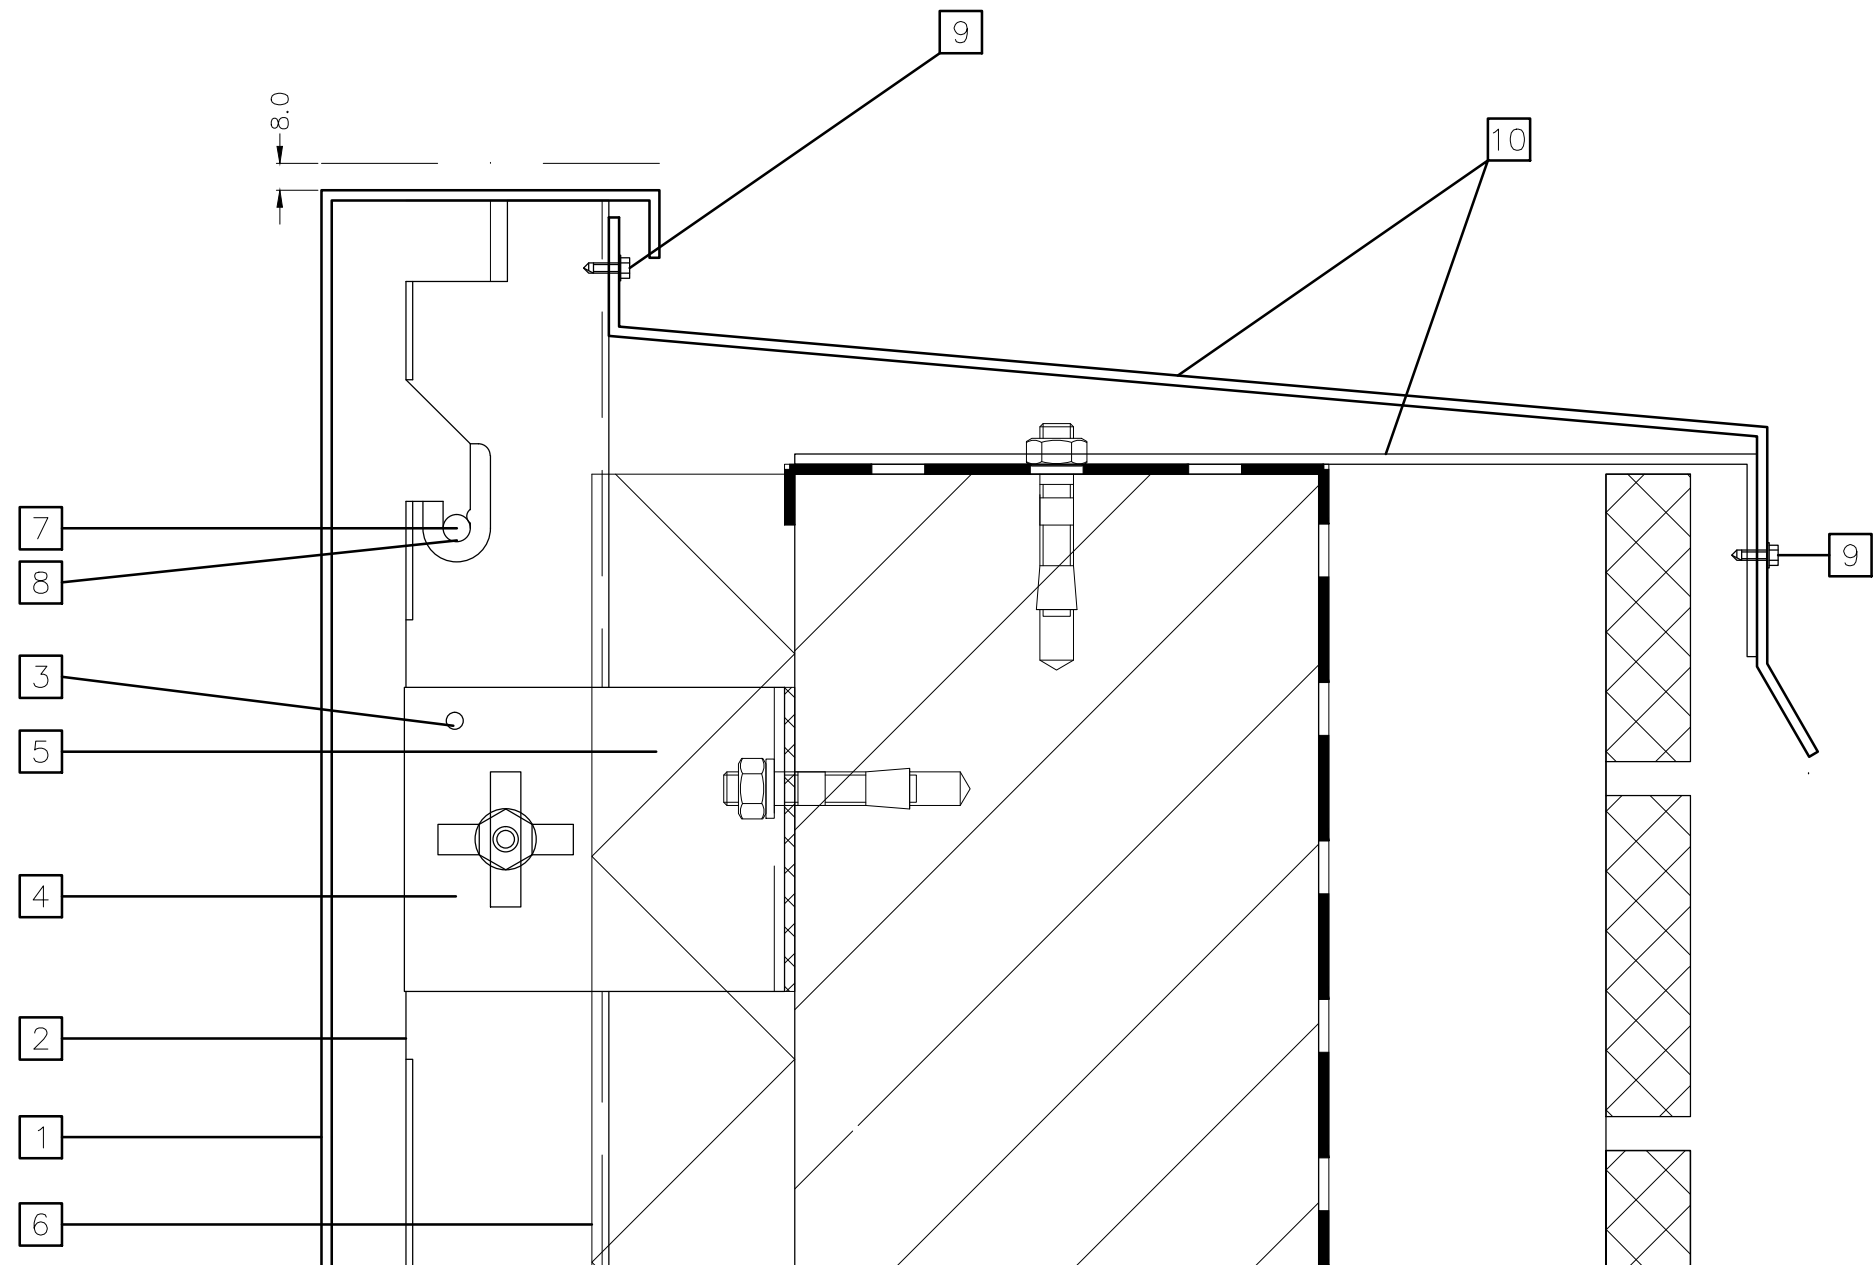

aanwerking dakrand met dakkap	
1	gevelcassette alu Limeparts
2	U-profiel alu 2mm Limeparts
3	borging Limeparts
4	ophangbeugel 3mm Limeparts
5	neoprene 3mm Limeparts
6	isolatie Limeparts
7	ophangpen Limeparts
8	ophangkunststof Limeparts
9	bevestiging Limeparts
10	Limeparts profiel



LIMEPARTS NV
 GZ - ZONE 8 Tel. 32(0)89/62 09 11
 OOSTERRING 21 Fax 32(0)89/61 36 88
 B-3600 Genk