


TOP VIEW

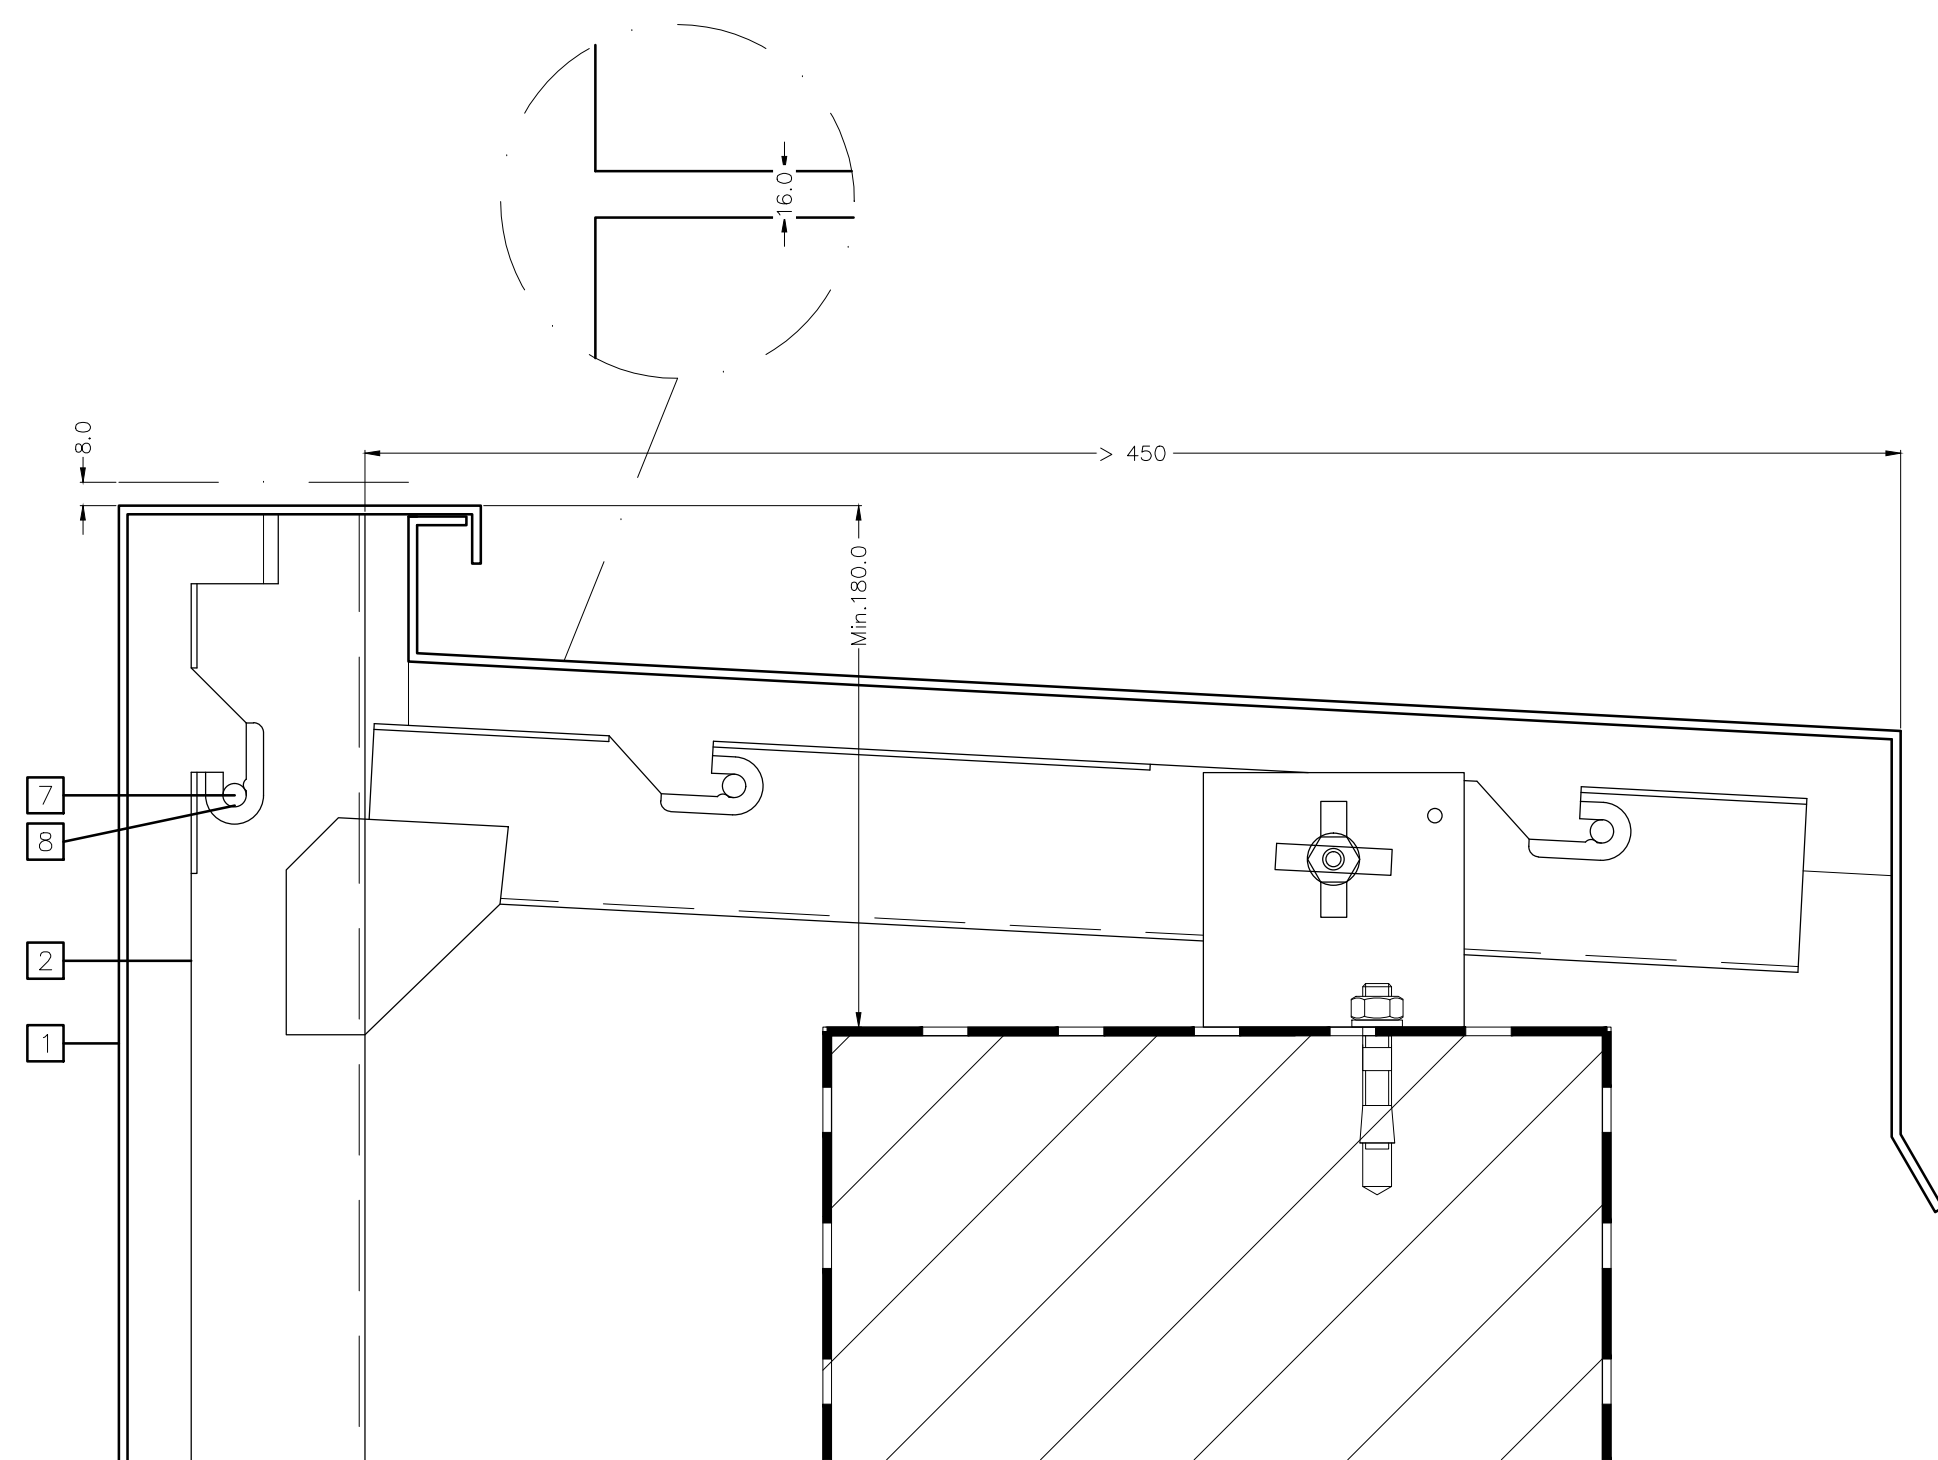

INDEX

aanwerking dakrand met dakcassette	
1	gevelcassette alu Limeparts
2	U-profiel alu 2mm Limeparts
3	borging Limeparts
4	ophangbeugel 3mm Limeparts
5	neoprene 3mm Limeparts
6	isolatie Limeparts
7	ophangpen Limeparts
8	ophangkunststof Limeparts
9	bevestiging Limeparts
10	Limeparts profiel